

**WATER SERVICES REGULATION AUTHORITY  
WATER INDUSTRY ACT 1991, SECTIONS 6 TO 9**

**Variations of the Appointments of Icosa Water Services Limited and Southern  
Water Services Limited as Sewerage Undertakers**

Made on 19 March 2018  
Coming into effect 20 March 2018

1. Icosa Water Services Limited ("Icosa") and Southern Water Services Limited ("Southern Water") hold Appointments as sewerage undertakers for their respective areas ("the Appointments").<sup>1</sup> The areas to which the Appointments of Icosa and Southern Water as sewerage undertakers relate ("Sewerage Services Areas") are set out in their Instruments of Appointment.
2. The site called Cheriton Road, Eastleigh which is shown edged in red on the plan attached to this variation ("the Site") is within Southern Water's Sewerage Services Area. The site is being developed by Barratt David Wilson Homes.
3. Icosa has applied under section 7(4)(b) of the Water Industry Act 1991 ("the Act") for a variation of its Appointment as a sewerage undertaker to include the Site and for a consequential variation of Southern Water's Appointment.
4. On 27 June 1995, the Secretary of State for the Environment and the Secretary of State for Wales acting jointly and pursuant to sections 6(1) and 7(2) of the Act authorised the Director General of Water Services<sup>2</sup> to make variations such as those contained in paragraph 5 below. After public consultation, as required by section 8 of the Act, the Water Services Regulation Authority has decided that it should grant Icosa's application.
5. Therefore, as provided by sections 7(2) and 7(4)(b) of the Act, and with the agreement of Barratt David Wilson Homes, the Water Services Regulation Authority **varies**—
  - (a) the Appointment of Icosa as a sewerage undertaker so that the Site is included in Icosa's Sewerage Services Area; and
  - (b) the Appointment of Southern Water as a sewerage undertaker so that the Site is excluded from Southern Water's Sewerage Services Area.

---


<sup>1</sup> Southern Water and Icosa Water's original Appointments as a water and sewerage undertaker were made by the Secretary of State for the Environment under sections 11 and 14 of the Water Act 1989, now replaced by sections 6 and 11 of the Water Industry Act 1991.

<sup>2</sup> With effect from 1 April 2006 the functions of the Director General of Water Services were transferred to the Water Services Regulation Authority in accordance with section 36 of, and Schedule 3 to, the Water Act 2003.

**Signed for and on behalf of the Water Services Regulation Authority**

A handwritten signature in black ink, appearing to read 'Emma Kelso', written in a cursive style.

**Emma Kelso**  
**Senior Director, Customers and Casework**

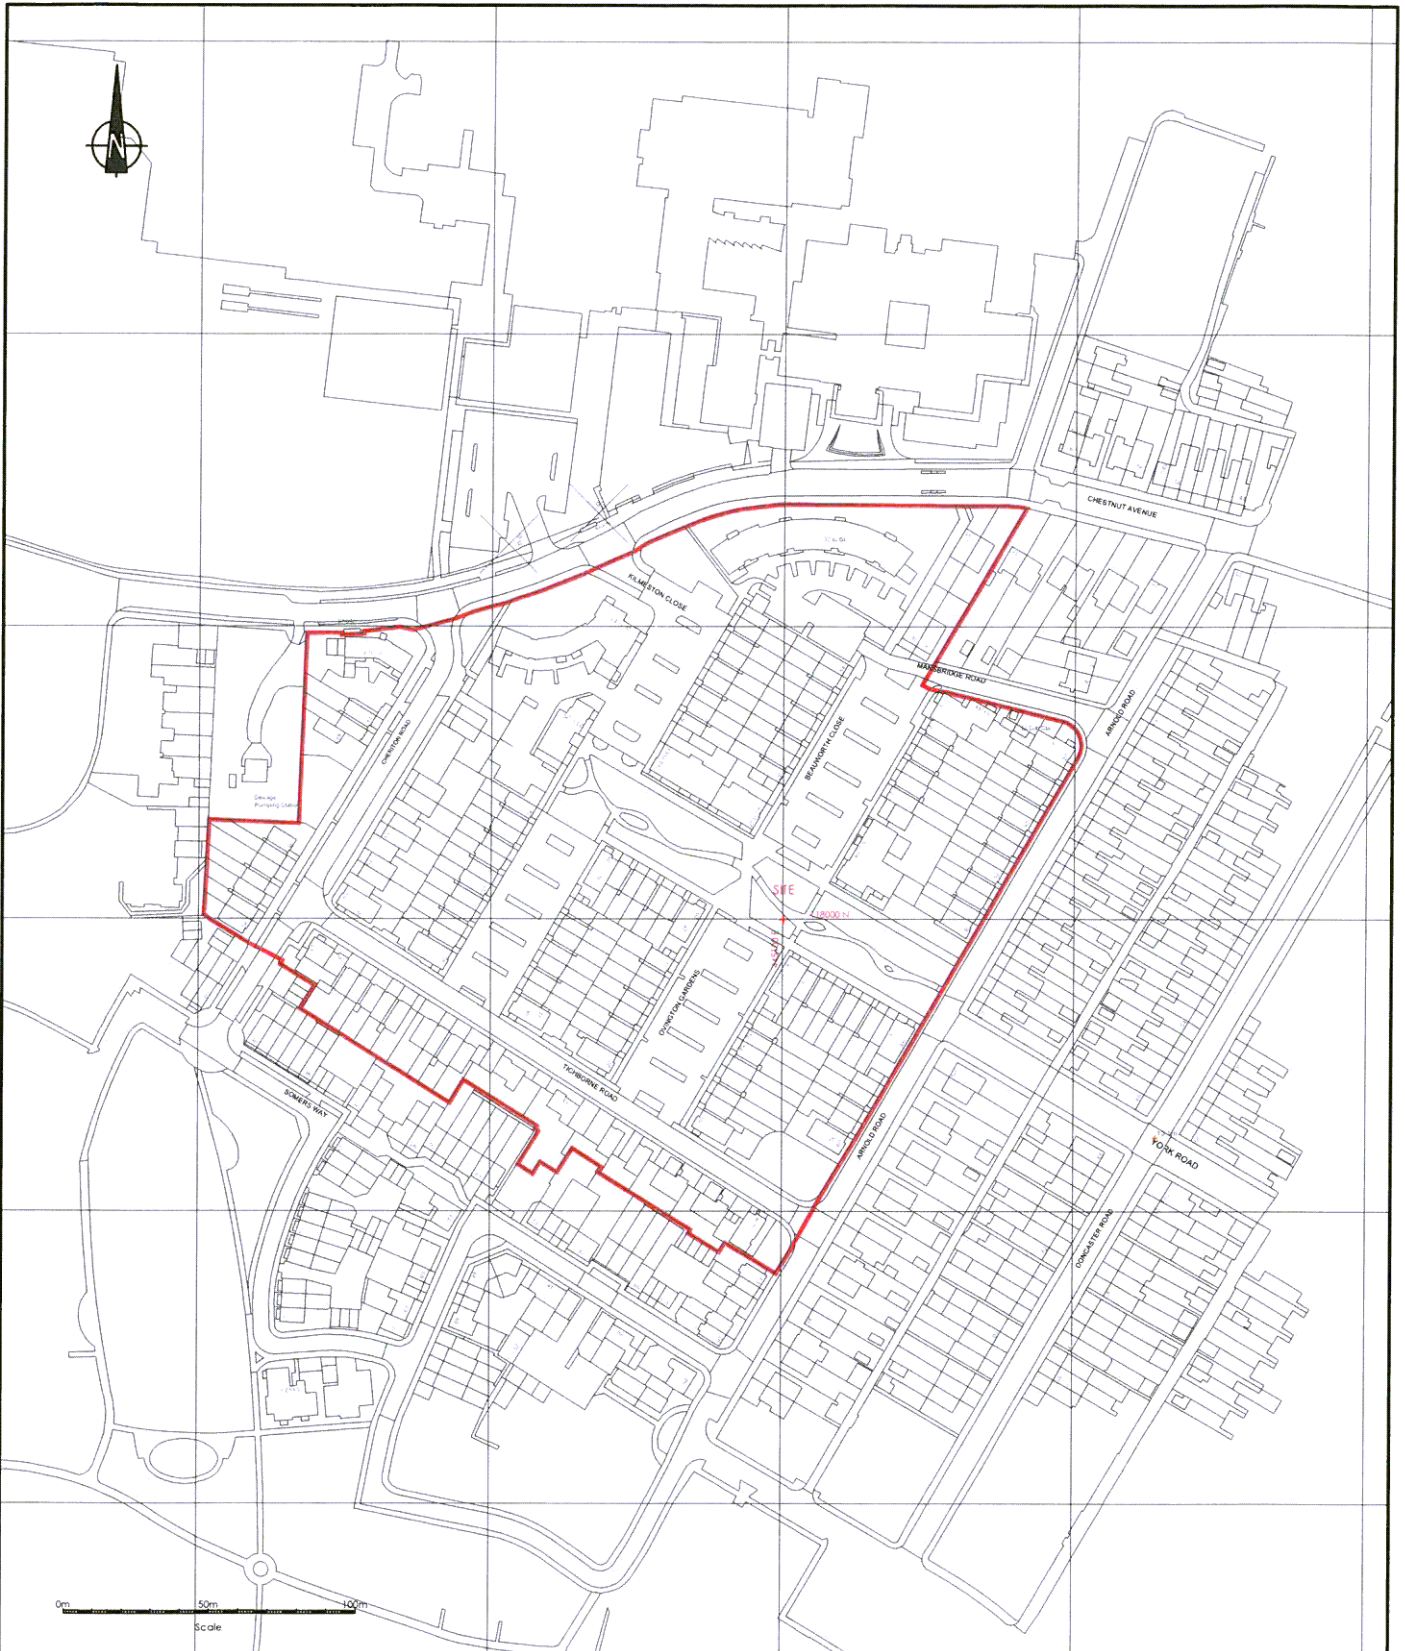

PLAN REFERRED TO IN THE VARIATIONS OF THE APPOINTMENTS OF ICOSA WATER SERVICES LIMITED AND SOUTHERN WATER SERVICES LIMITED, AS SEWERAGE UNDERTAKERS, MADE BY THE WATER SERVICES REGULATION AUTHORITY ON 14/03/18.....

PLAN REFERRED TO IN THE VARIATIONS OF THE APPOINTMENTS OF ICOSA WATER SERVICES LIMITED AND SOUTHERN WATER SERVICES LIMITED, AS SEWERAGE UNDERTAKERS, MADE BY THE WATER SERVICES REGULATION AUTHORITY ON 14/03/18.....

Title: CHERITON ROAD, EASTLEIGH SEWERAGE SERVICE AREA MAP SCALE 1:1250	
Drawing Number: 17/011/SSA/01	Rev: A

