

WATER SERVICES REGULATION AUTHORITY
WATER INDUSTRY ACT 1991, SECTIONS 6 TO 9

**Variation of the Appointments of Independent Water Networks Limited,
Yorkshire Water Services Limited, as Water Undertakers**

Made on 16 September 2020
Coming into effect on 17 September 2020


1. Independent Water Networks Limited ("Independent Water Networks") and Yorkshire Water Services Limited ("Yorkshire Water") hold Appointments as water undertakers for their respective areas ("the Appointments").¹ The areas to which the Appointments of Independent Water Networks and Yorkshire Water as water undertakers relate ("Water Supply Area") are set out in their Instruments of Appointment.
2. The site called Stumpcross Lane, Pontefract, which is shown edged in red on the plan attached to this variation ("the Site") is within Yorkshire Water's Water Supply Area. The Site is being developed by Taylor Wimpey.
3. Independent Water Networks has applied under section 7(4)(b) of the Water Industry Act 1991 ("the Act") for a variation of its Appointment as a water undertaker to include the Site and for a consequential variation of Yorkshire Water's Appointment to exclude the Site.
4. On 27 June 1995, the Secretary of State for the Environment and the Secretary of State for Wales acting jointly and pursuant to sections 6(1) and 7(2) of the Act authorised the Director General of Water Services² to make variations such as those contained in paragraph 5 below. After public consultation, as required by section 8 of the Act, the Water Services Regulation Authority has decided that it should grant Independent Water Networks Limited's application.
5. Therefore, as provided by sections 7(2) and 7(4)(b) of the Act, and with the agreement of Taylor Wimpey, the Water Services Regulation Authority **varies—**
 - (a) the Appointment of Independent Water Networks as a water undertaker so that the Site is included in Independent Water Networks' Water Supply Services Area;

¹ Independent Water Networks Limited's and Yorkshire Water Services Limited's original Appointments as water and sewerage undertakers were made by the Secretary of State for the Environment under sections 11 and 14 of the Water Act 1989, now replaced by sections 6 and 11 of the Water Industry Act 1991. Independent Water Networks Limited's original appointment was made by the Water Services Authority under sections 6 and 11 of the Water Industry Act 1991.


² With effect from 1 April 2006 the functions of the Director General of Water Services were transferred to the Water Services Regulation Authority in accordance with section 36 of, and Schedule 3 to, the Water Act 2003.

(b) the Appointment of Yorkshire Water as a water undertaker so that the Site is excluded from Yorkshire Water's Water Supply Area

Signed for and on behalf of the Water Services Regulation Authority

 

Sally Irgin
Director of Enforcement

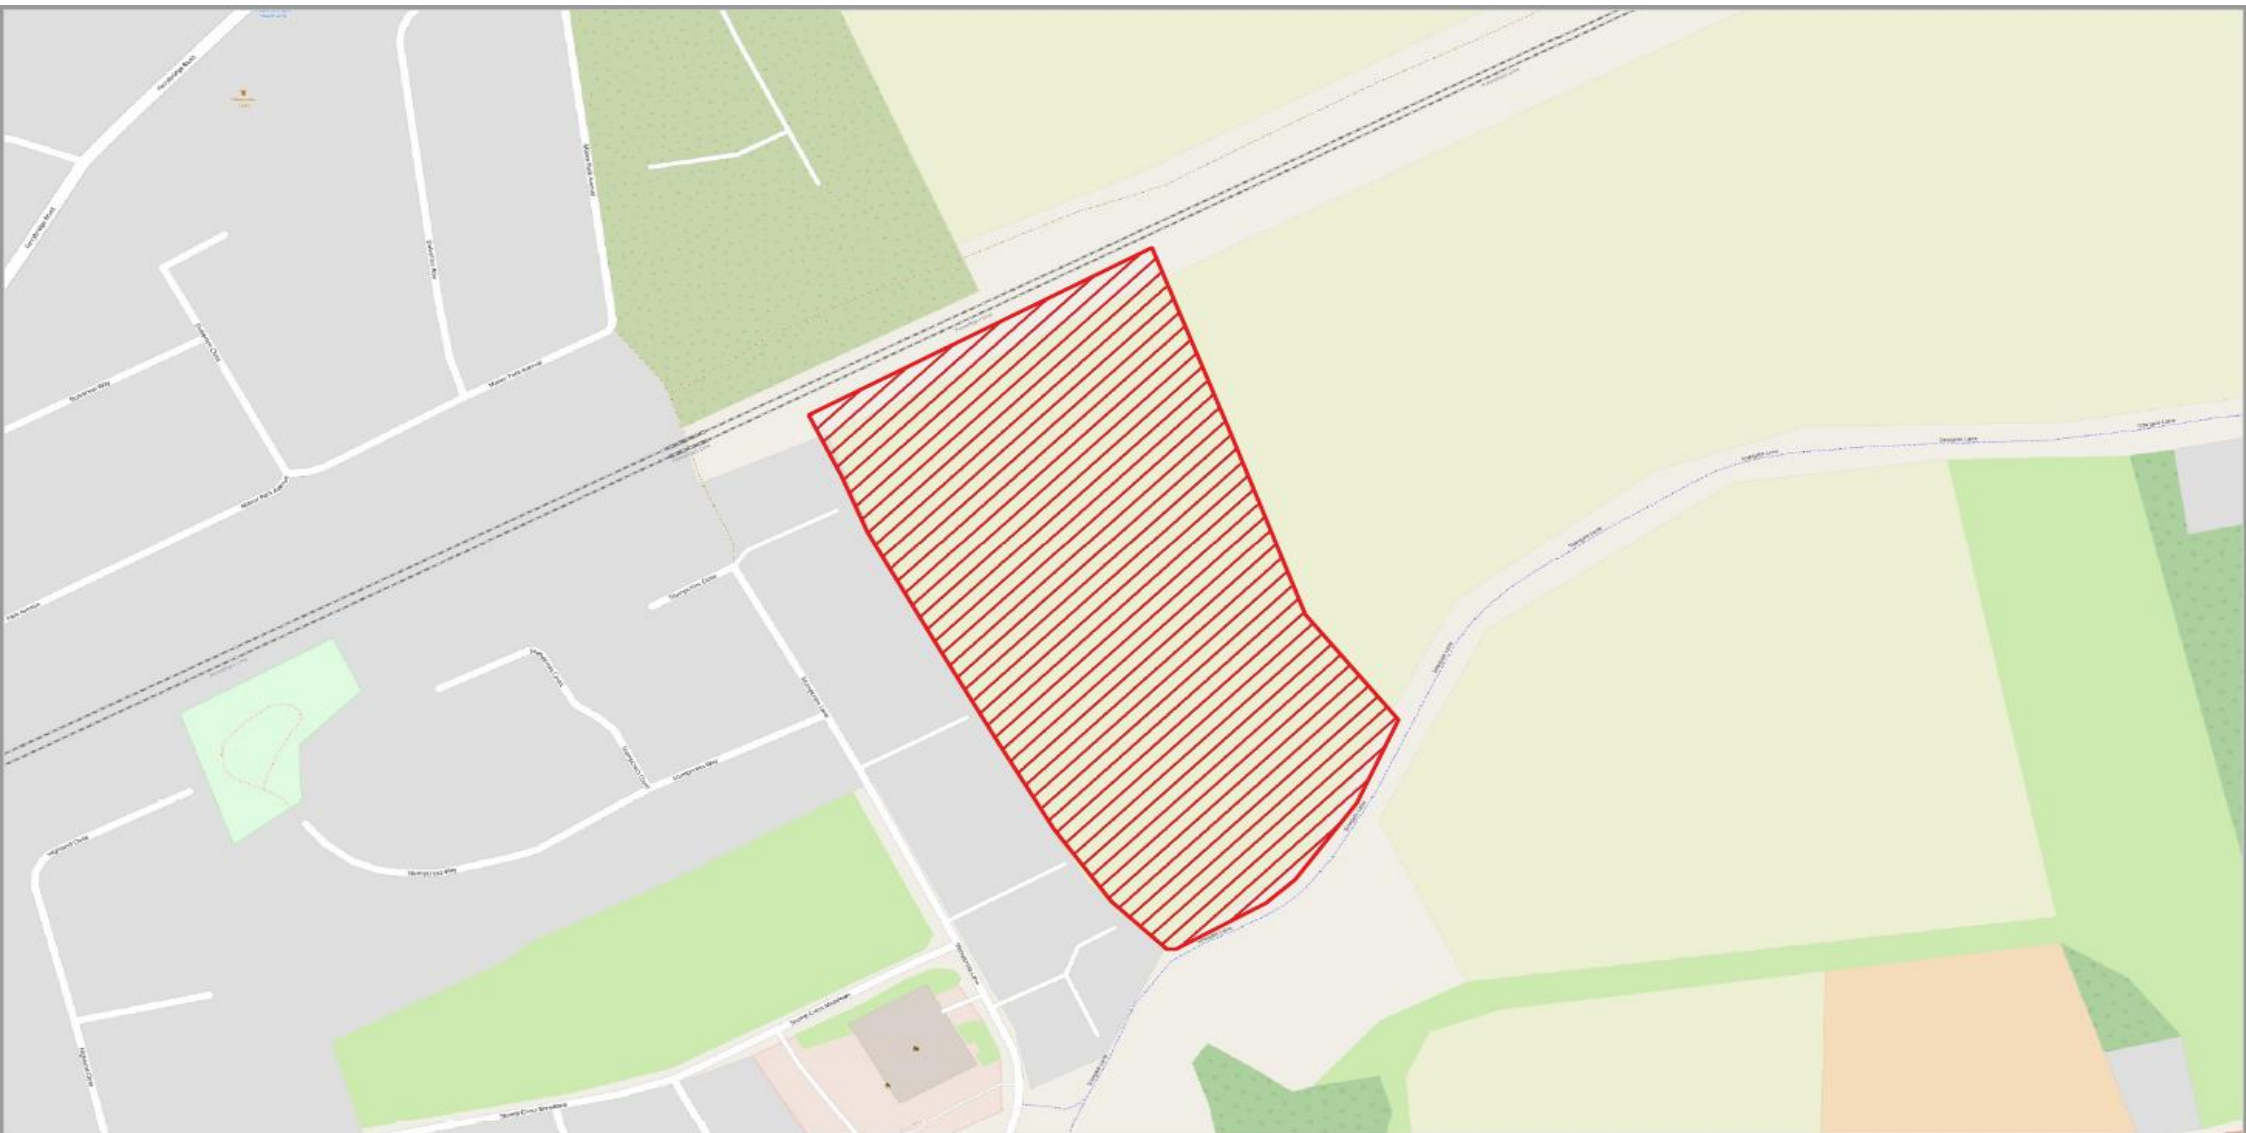

PLAN REFERRED TO IN THE VARIATIONS
OF THE APPOINTMENTS OF INDEPENDENT
WATER NETWORKS LIMITED AND
YORKSHIRE WATER SERVICES LTD, AS
WATER UNDERTAKERS, MADE BY THE
WATER SERVICES REGULATION
AUTHORITY ON.....17 September 2020

ADDRESS: STUMPCROSS LANE, PONTEFRACT, WEST
YORKSHIRE, WF8 2FE
OS GRID REFERENCE: 447134, 423145

SCALE: 1:2500
DRAWN BY: MM
DATE: 02/01/2020



STUMPCROSS LANE INSET WATER SUPPLY MAP 1