

## Variation of Independent Water Networks Limited's appointment to include Togston Road, Broomhill, Northumberland

On 25 October 2023, Ofwat began a [consultation](#) on a proposal to vary Independent Water Networks Limited's ("Independent Water Networks") appointment to become the water and sewerage services provider for a development in Northumbrian Water Limited's ("Northumbrian Water") water supply area and sewerage services area called Togston Road, Broomhill, Northumberland ("the Site"). Details of the application and our assessment of it were set out in the consultation document.

The consultation ended 23 November 2023. During the consultation period, we did not receive any representations.

We will only make an appointment or variation if our assessment concludes that the application meets the criterion it has been made under; that customers or future customers on the site will be no worse off than if the site had been served by the existing appointee; and if the applicant will be able to finance the proper carrying out of its functions as a water and/or sewerage company. As set out in our consultation we are satisfied this is the case.


Having assessed Independent Water Networks' application and having received no responses to our consultation, we decided to grant a variation to Independent Water Networks' area of appointment to allow it to serve the Site for water and sewerage services. This appointment became effective on 18 January 2024

The Site maps for the variation can be found in Section 1 of this document.

The Variation Notice legally making the variation can be found in Section 2 of this document.

# 1. Site Map


## Water

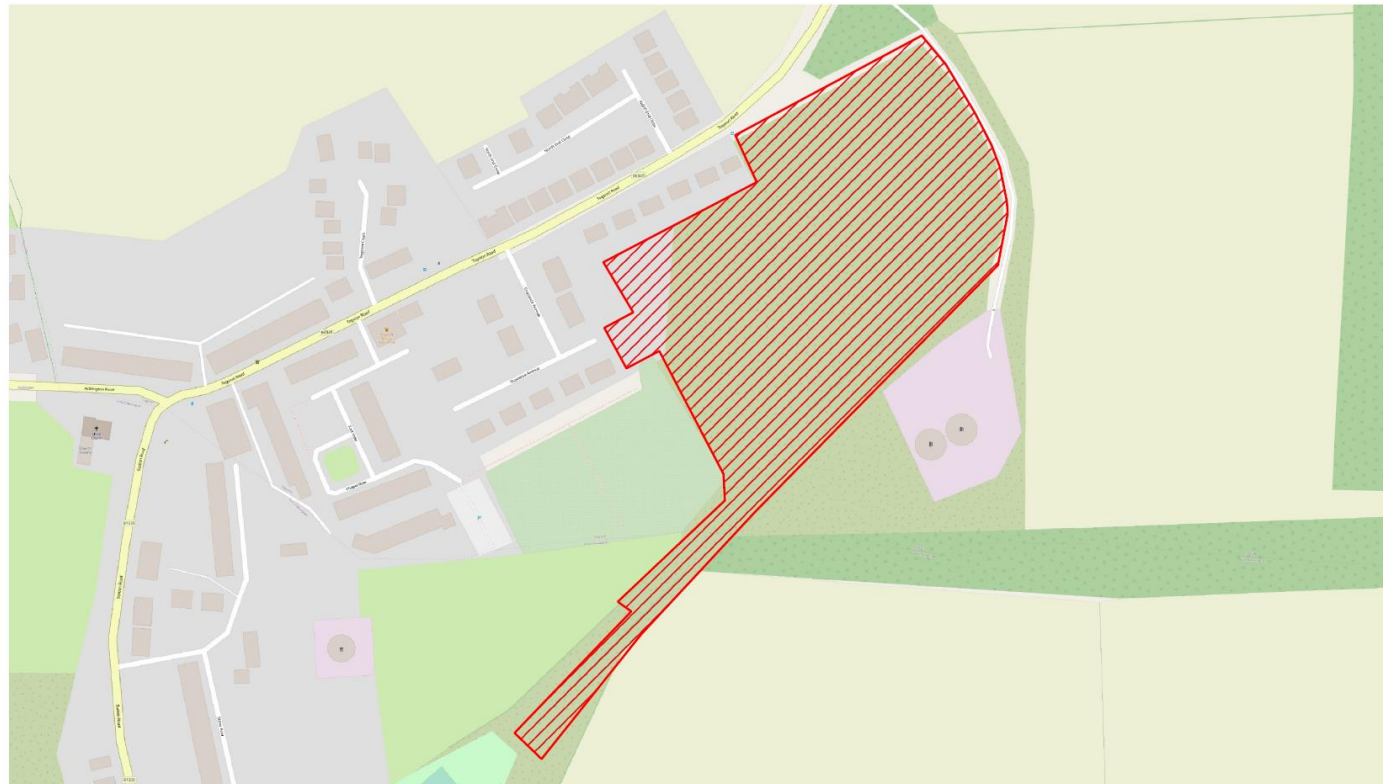

PLAN REFERRED TO IN THE VARIATION OF THE APPOINTMENTS OF INDEPENDENT WATER NETWORKS LIMITED AND NORTHUMBRIAN WATER LIMITED, AS WATER UNDERTAKERS, MADE BY THE WATER SERVICES REGULATION AUTHORITY ON ... 18/01/2023

ADDRESS: TOGSTON ROAD, TOGSTON, BROOMHILL, NE65 9TP  
OS GRID REFERENCE: 424909, 601699


SCALE: 1:2500  
DRAWN BY: SC  
DATE: 06/09/2023

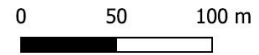

**TOGSTON ROAD  
INSET WATER BOUNDARY MAP 1**



## Sewerage

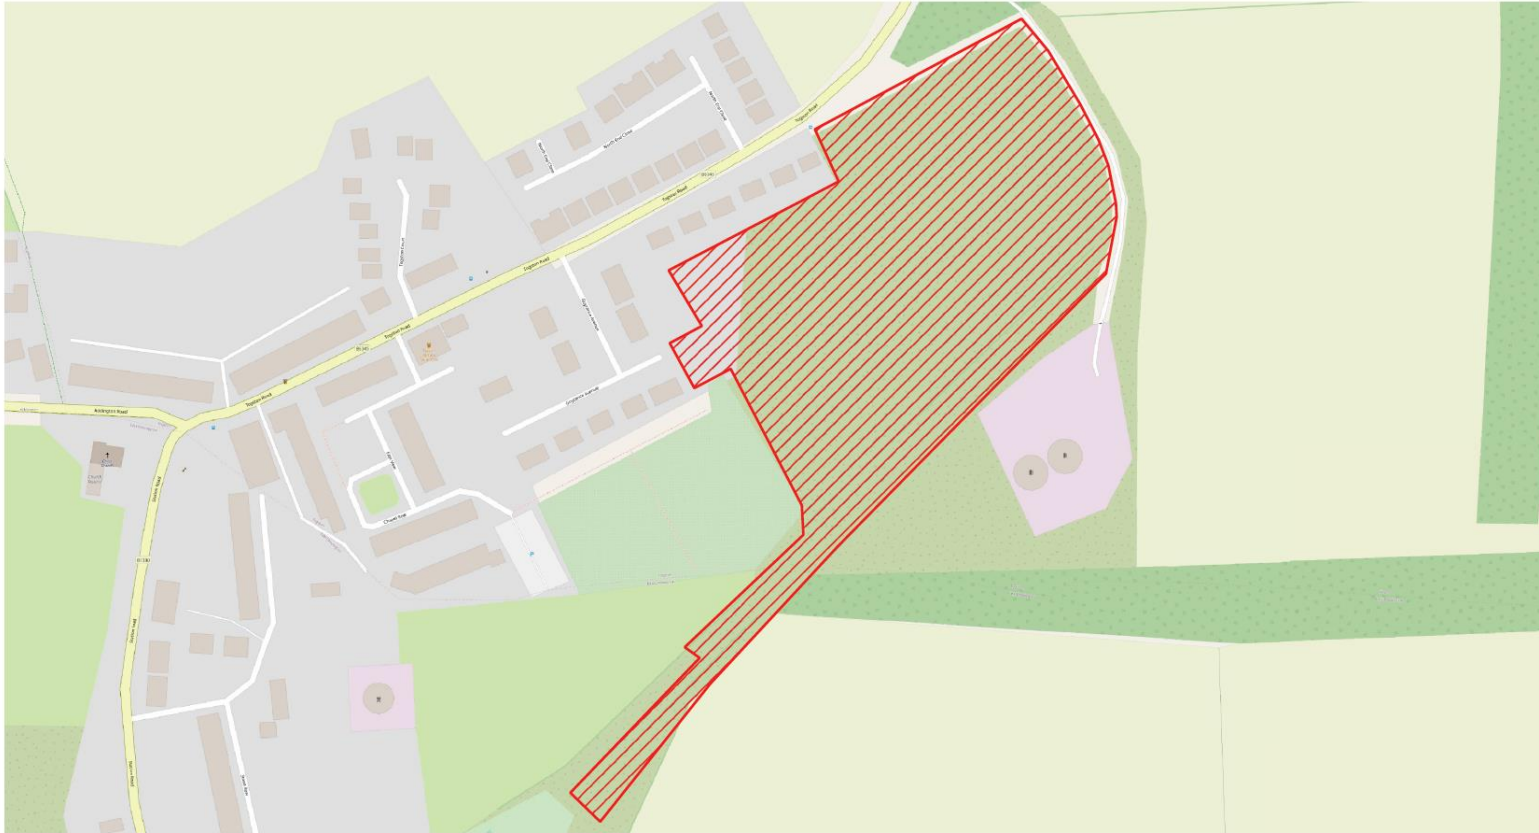

PLAN REFERRED TO IN THE VARIATION OF THE APPOINTMENTS OF INDEPENDENT WATER NETWORKS LIMITED AND NORTHUMBRIAN WATER LIMITED, AS SEWERAGE UNDERTAKERS, MADE BY THE WATER SERVICES REGULATION AUTHORITY ON ...

18/01/2024


ADDRESS : TOGSTON ROAD, TOGSTON, BROOMHILL, NE65 9TP  
OS GRID REFERENCE: 424909, 601699

SCALE: 1:2500  
DRAWN BY: SC  
DATE: 06/09/2023

0 50 100 m



**TOGSTON ROAD  
INSET SEWERAGE BOUNDARY MAP 1**

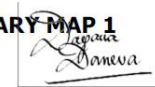

# Variation of Independent Water Networks Limited's appointment to include Togston Road, Broomhill, Northumberland

## 2. Variation Notice

### WATER SERVICES REGULATION AUTHORITY WATER INDUSTRY ACT 1991, SECTIONS 6 TO 9

#### Variation of the Appointments of Independent Water Networks Limited and Northumbrian Water Limited as Water and Sewerage Undertakers

Made on 18 January 2024

Coming into effect on 19 January 2024

1. Independent Water Networks Limited ("Independent Water Networks") and Northumbrian Water Limited ("Northumbrian Water") hold Appointments as water and sewerage undertakers for their respective areas ("the Appointments").<sup>1</sup> The areas to which the Appointments of Independent Water Networks and Northumbrian Water as water and sewerage undertakers relate ("Water Supply Area" and "Sewerage Services Area") are set out in their Instruments of Appointment.
2. The site called ~~Togston~~ Togston Road, Broomhill, Northumberland which is shown edged in red on the plan attached to this variation ("the Site") is within Northumbrian Water's Water Supply Area and Sewerage Services Area. The Site is being developed by Persimmon Homes Limited.
3. Independent Water Networks has applied under section 7(4)(b) of the Water Industry Act 1991 ("the Act") for a variation of its Appointment as a water and sewerage undertaker to include the Site and for a consequential variation of Northumbrian Water's Appointment to exclude the Site.
4. On 27 June 1995, the Secretary of State for the Environment and the Secretary of State for Wales acting jointly and pursuant to sections 6(1) and 7(2) of the Act authorised the Director General of Water Services<sup>2</sup> to make variations such as those contained in paragraph 5 below. After public consultation, as required by section 8 of the Act, the Water Services Regulation Authority has decided that it should grant Independent Water Networks' application.
5. Therefore, as provided by sections 7(2) and 7(4)(b) of the Act, and with the agreement of Persimmon Homes Limited, the Water Services Regulation Authority **varies**–

<sup>1</sup> Northumbrian Water's original Appointment as a water and sewerage undertaker was made by the Secretary of State for the Environment under sections 11 and 14 of the Water Act 1989, now replaced by sections 6 and 11 of the Water Industry Act 1991. Independent Water Networks' original Appointment was made by the Water Services Regulation Authority under sections 6 and 11 of the Water Industry Act 1991.

<sup>2</sup> With effect from 1 April 2006 the functions of the Director General of Water Services were transferred to the Water Services Regulation Authority in accordance with section 36 of, and Schedule 3 to, the Water Act 2003.

- (a) the Appointment of Independent Water Networks as a water and sewerage undertaker so that the Site is included in Independent Water Networks' Water Supply Area and Sewerage Services Area; and
- (b) the Appointment of Northumbrian Water as a water and sewerage undertaker so that the Site is excluded from Northumbrian Water's Water Supply Area and Sewerage Services Area.

Signed for and on behalf of the Water Services Regulation Authority



**Dayana Daneva**  
Principal  
Casework, Enforcement and Customers